


**PRELIMINARY**

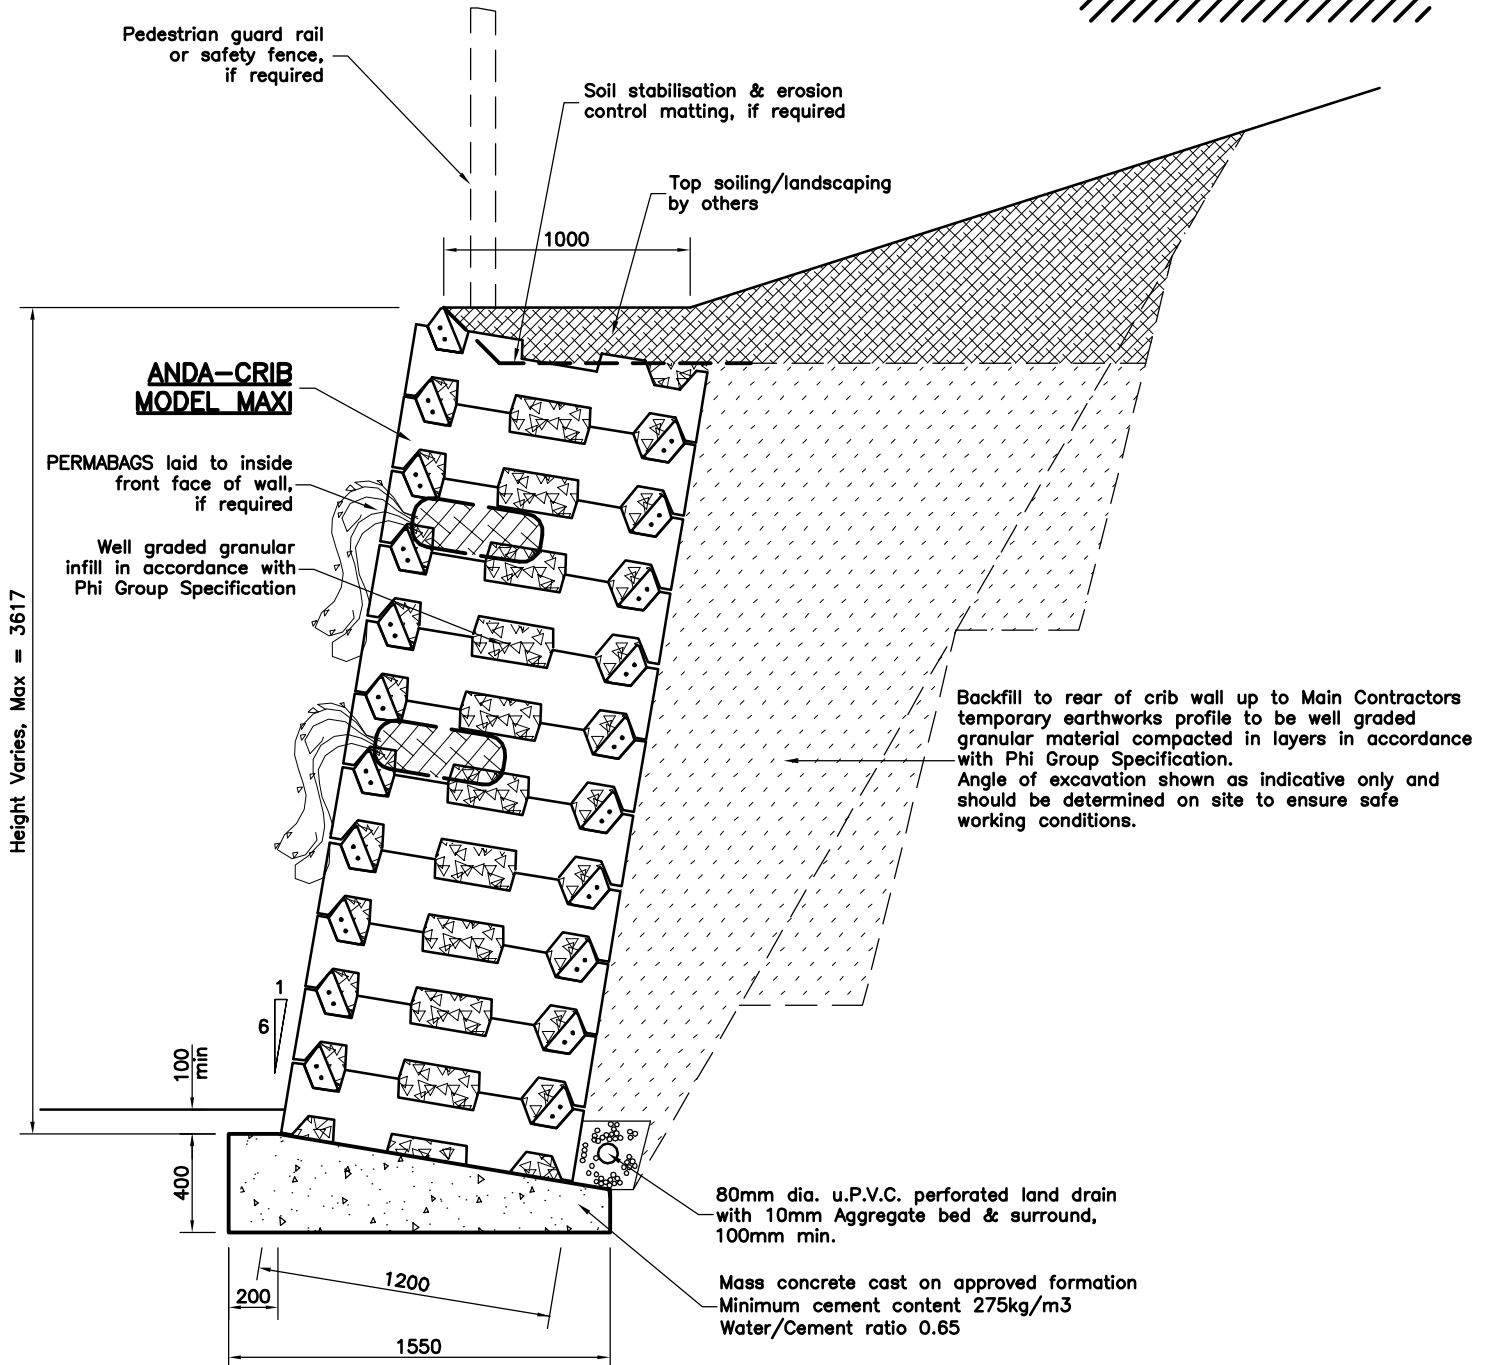

## TYPICAL CROSS-SECTION OF ANDA-CRIB MODEL MAXI

Scale NTS

Notes:

1. All dimensions in millimetres.
2. Anda-Crib retaining walls are supplied by Phi Group Ltd.
3. Construction to be in accordance with Phi Group Ltd instructions and specifications.