


PRELIMINARY

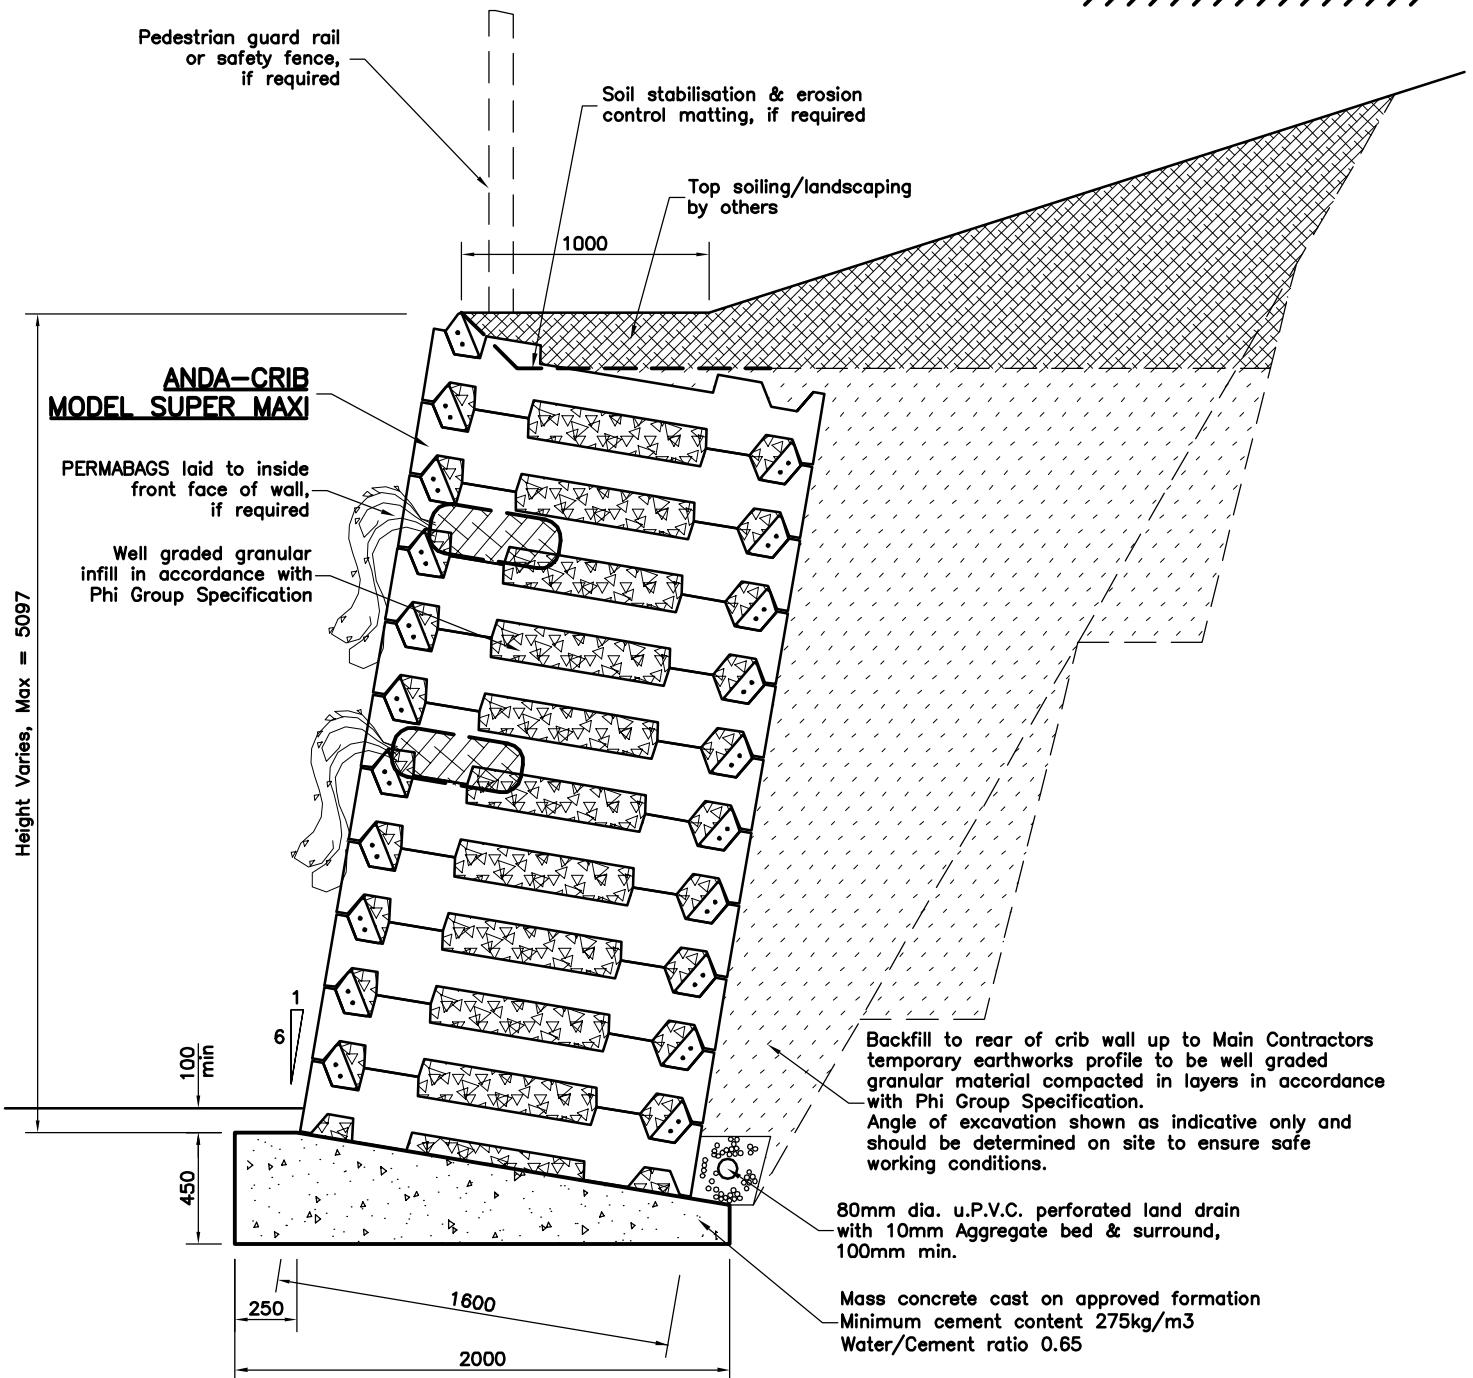

TYPICAL CROSS-SECTION OF ANDA-CRIB MODEL SUPER MAXI

Scale NTS

Notes:

1. All dimensions in millimetres.
2. Anda-Crib retaining walls are supplied by Phi Group Ltd.
3. Construction to be in accordance with Phi Group Ltd instructions and specifications.

© Phi Group Limited

Copyright of this document is reserved by Phi Group Limited. Copying or transmission of this document in whole or in part or any information contained therein is strictly prohibited without the prior authorisation of Phi Group Limited