


ANDACRIB® CE

CONCRETE RETAINING WALLS

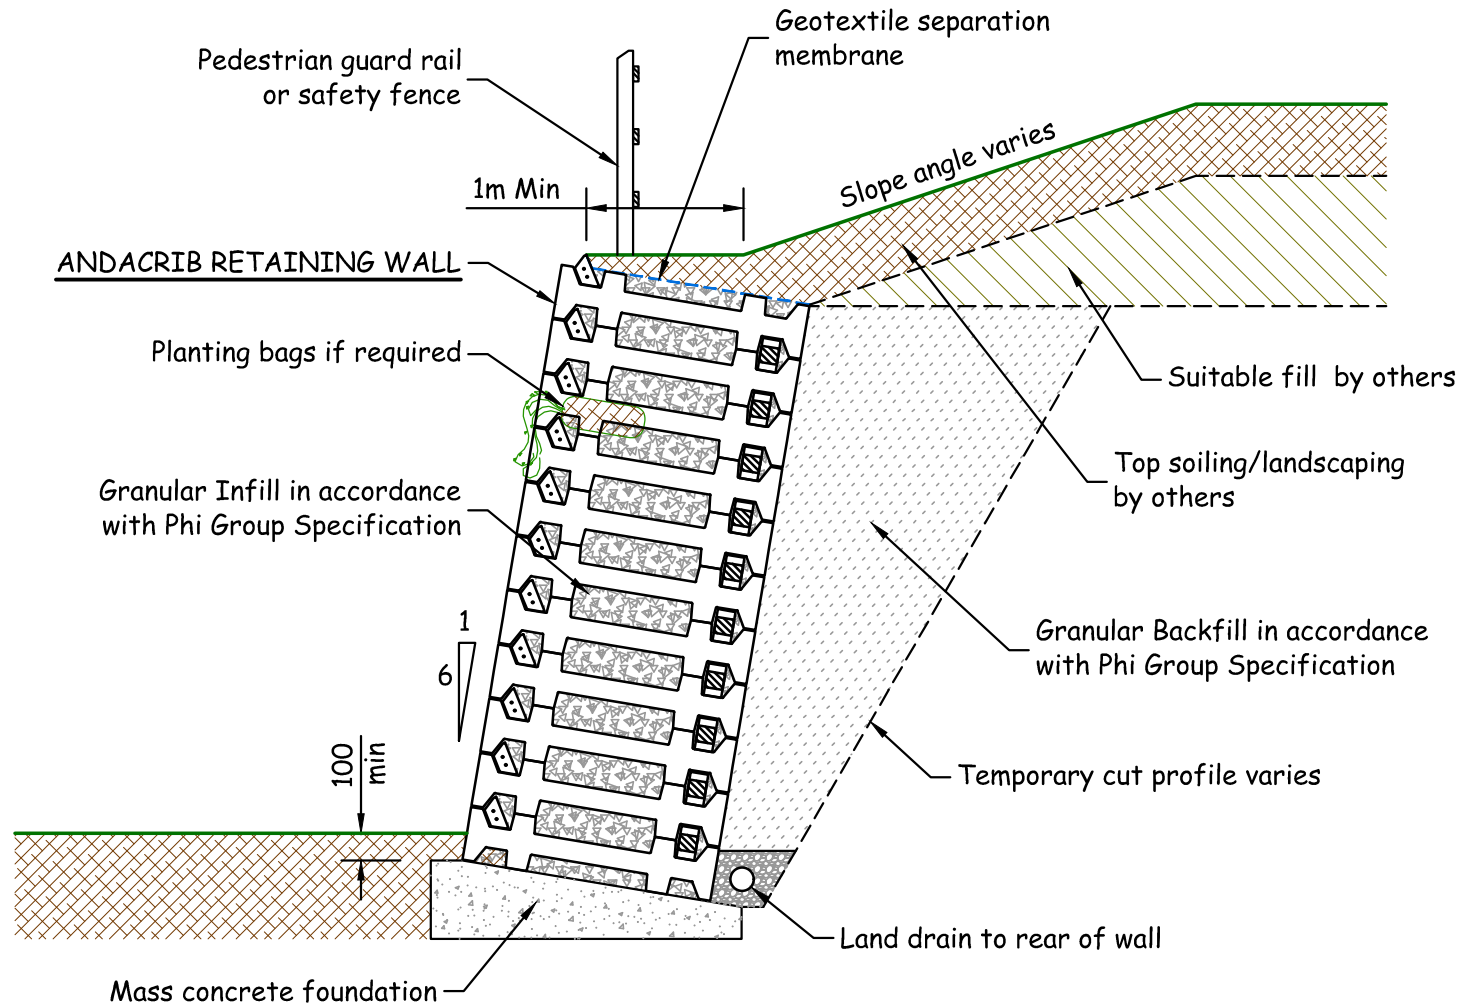

GENERIC SECTION OF ANDACRIB RETAINING WALL