


**PERMACRIB®**

TIMBER RETAINING WALLS

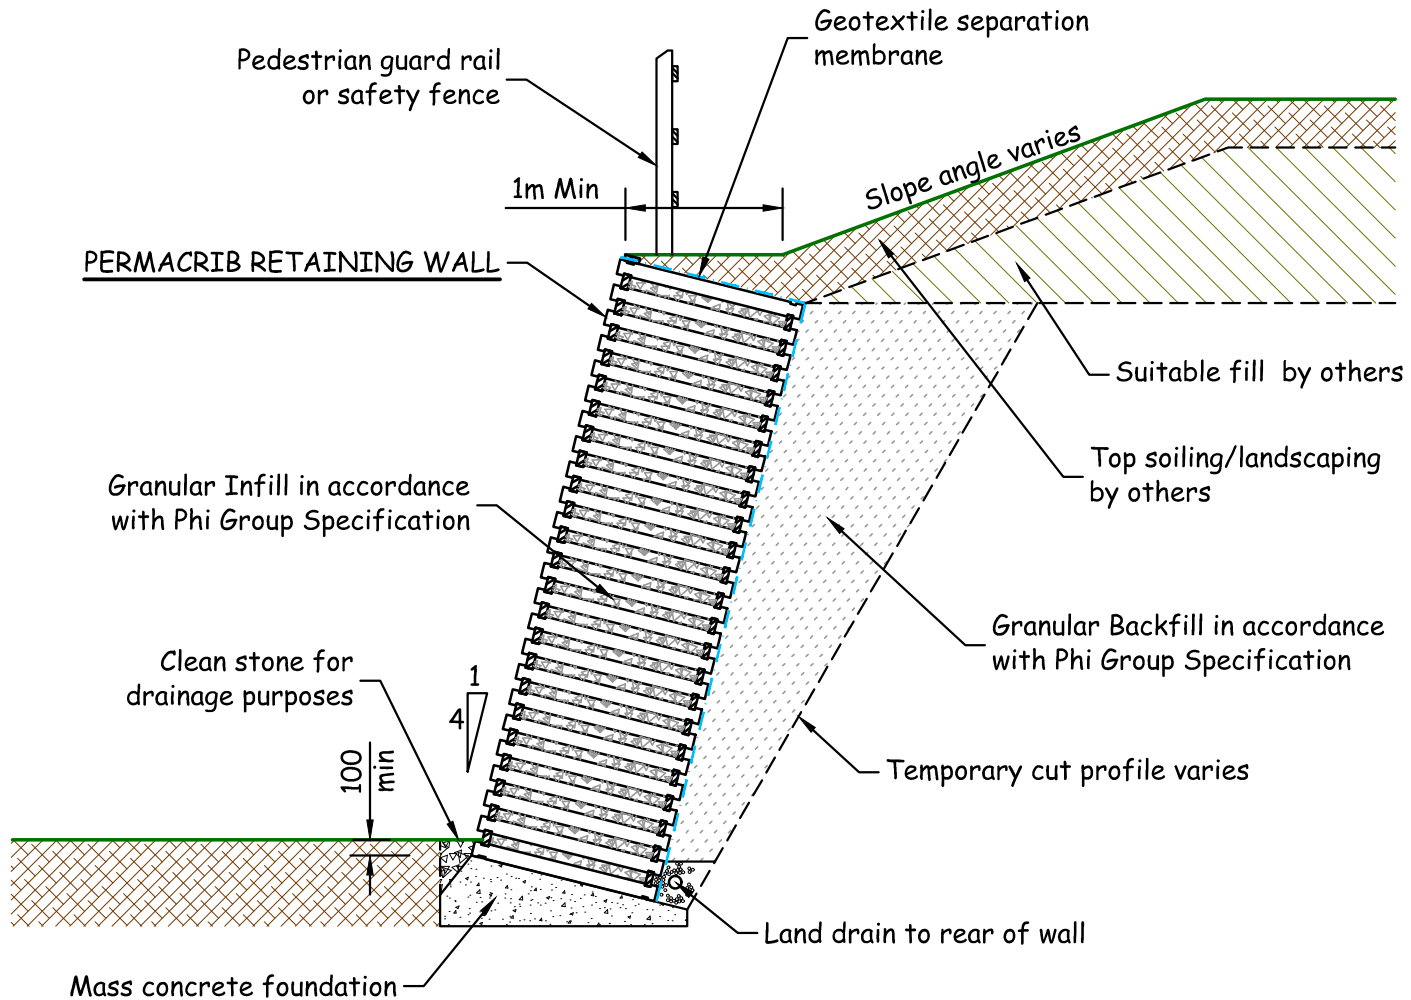

GENERIC SECTION OF PERMACRIB RETAINING WALL