


# Textomur<sup>®</sup>

REINFORCED SOIL SLOPES

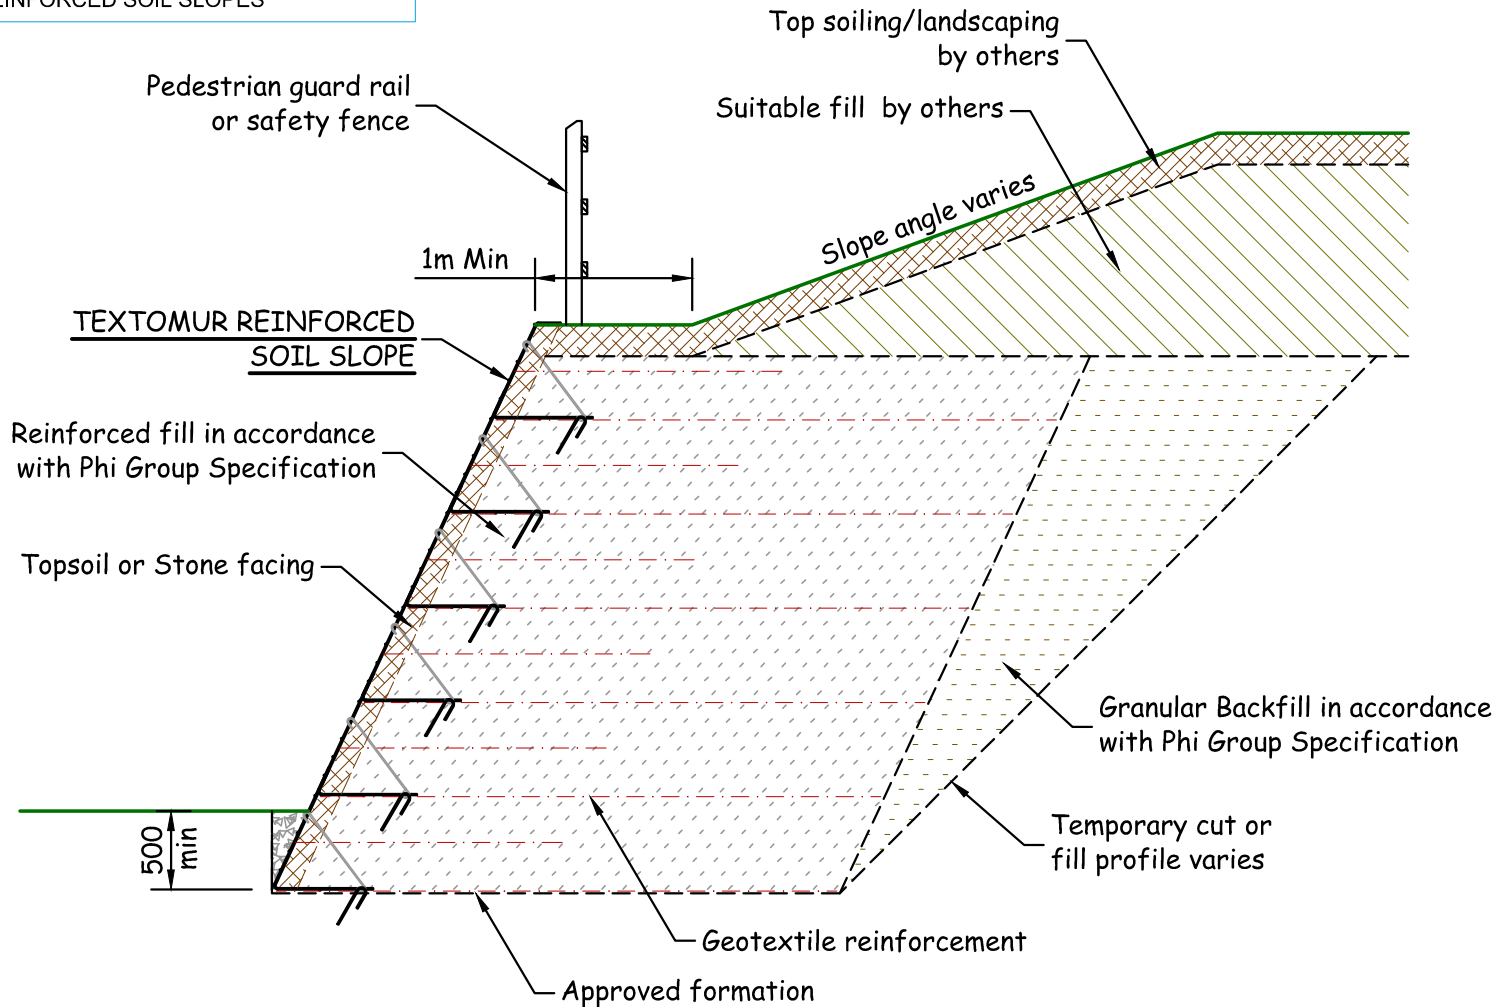

GENERIC SECTION OF TEXTOMUR REINFORCED SOIL SLOPE